




New Construction and Remodel/Addition for:
Fremont Hills Country Club
Los Altos Hills, CA 94022

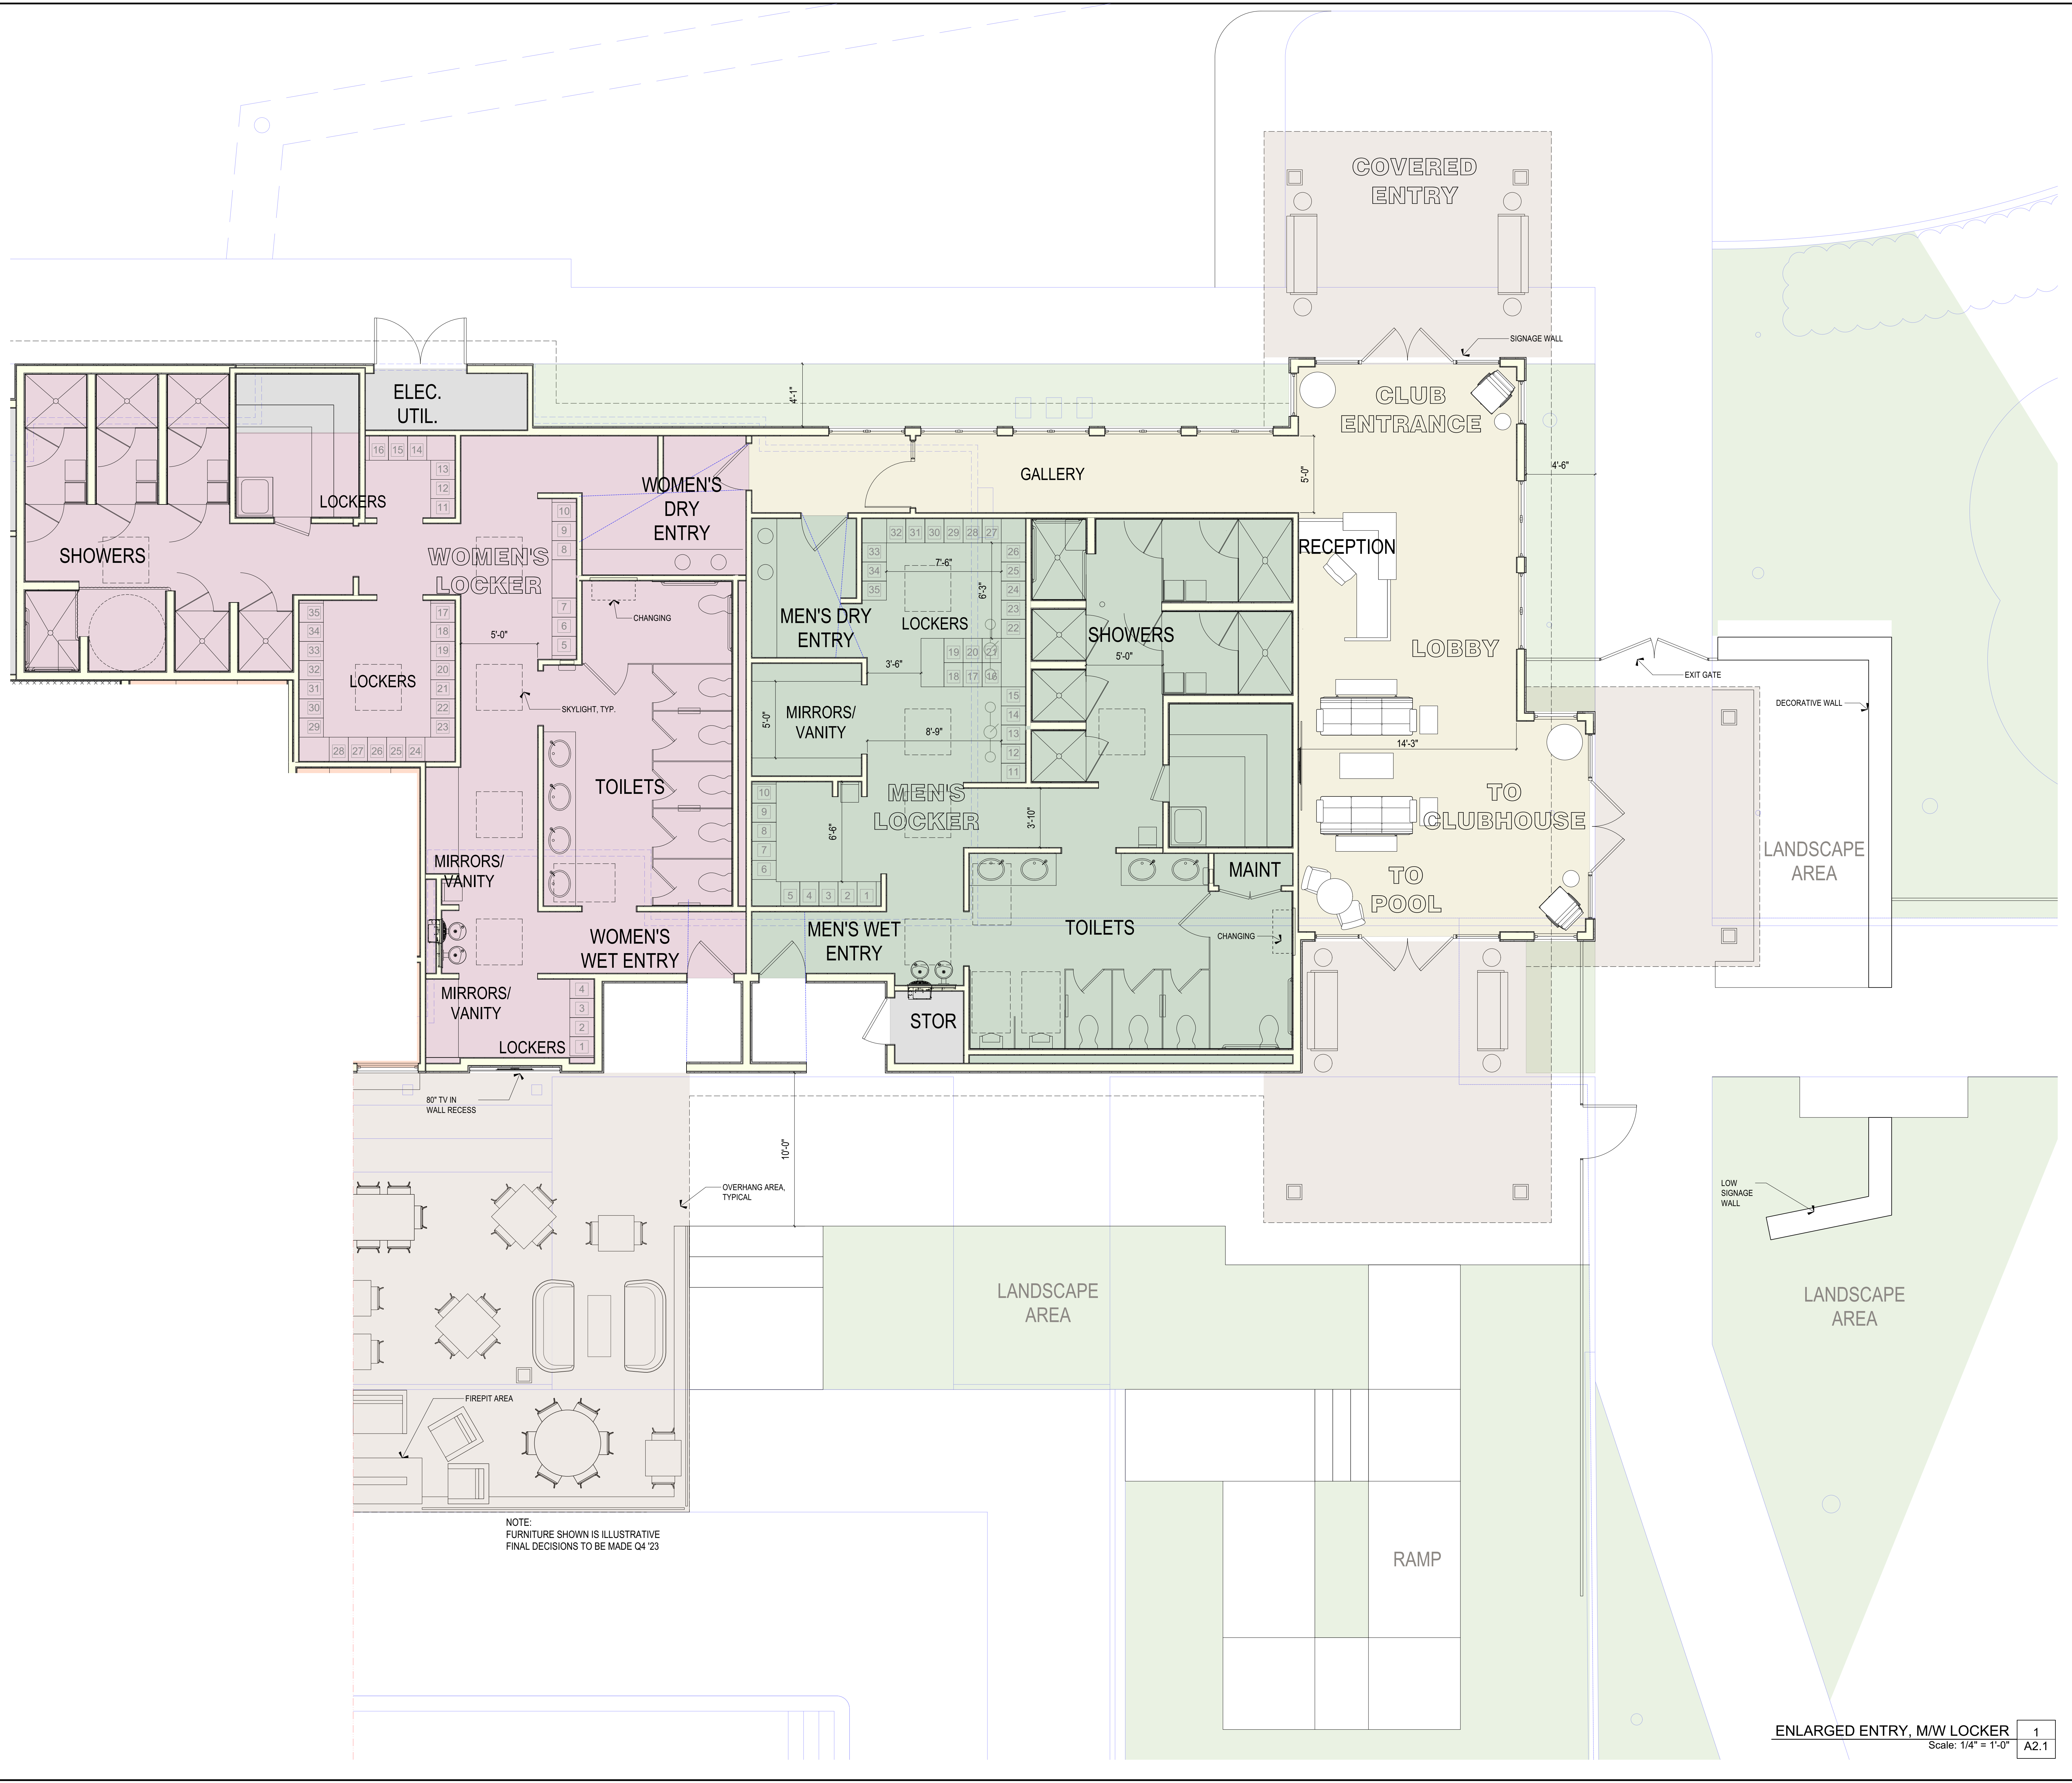

NOTE:
FURNITURE SHOWN IS ILLUSTRATIVE
FINAL DECISIONS TO BE MADE Q4 '23

ENLARGED ENTRY, M/W LOCKER
Scale: 1/4" = 1'-0" 1
A2.1

ISSUE	DATE
100% CONCEPT	9 AUG 2022