


New Construction and Remodel/Addition for:  
**Fremont Hills Country Club**  
Los Altos Hills, CA 94022

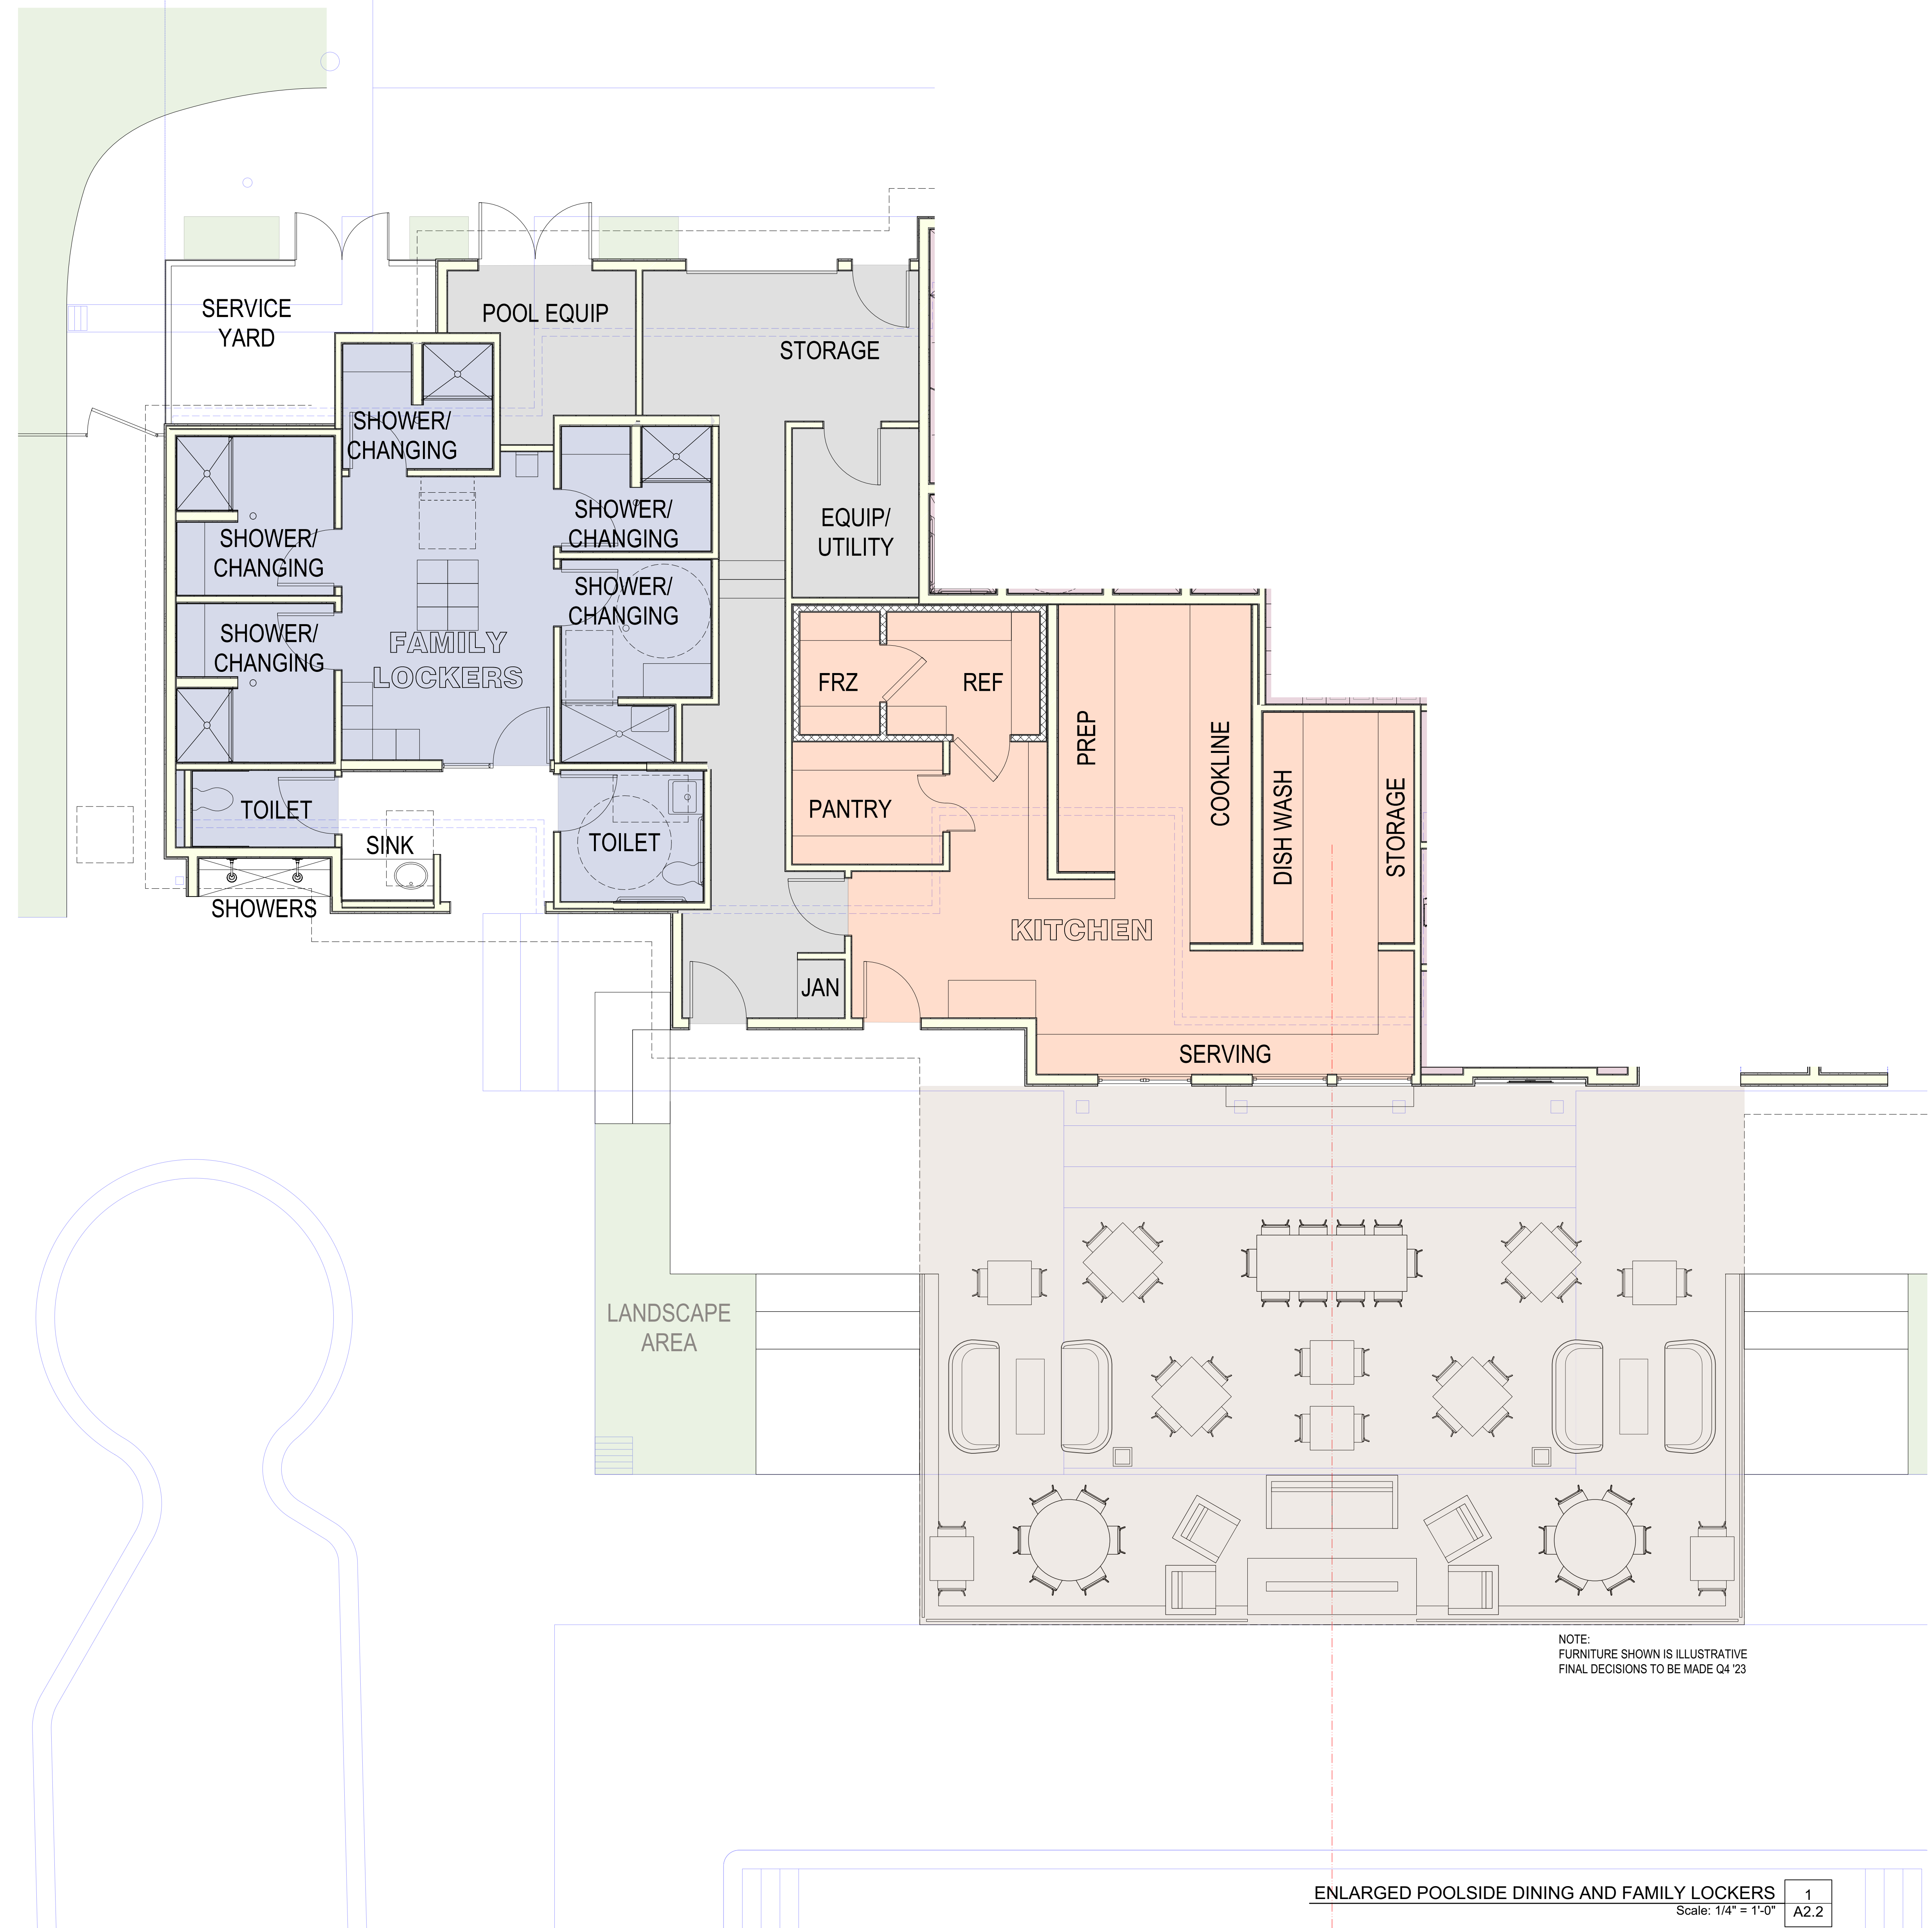

NOTE:  
FURNITURE SHOWN IS ILLUSTRATIVE  
FINAL DECISIONS TO BE MADE Q4 '23

ENLARGED POOLSIDE DINING AND FAMILY LOCKERS 1  
Scale: 1/4" = 1'-0" A2.2

ISSUE	DATE
100% CONCEPT	9 AUG 2022

A2.2