



New Construction and Remodel/Addition for:
Fremont Hills Country Club
Los Altos Hills, CA 94022

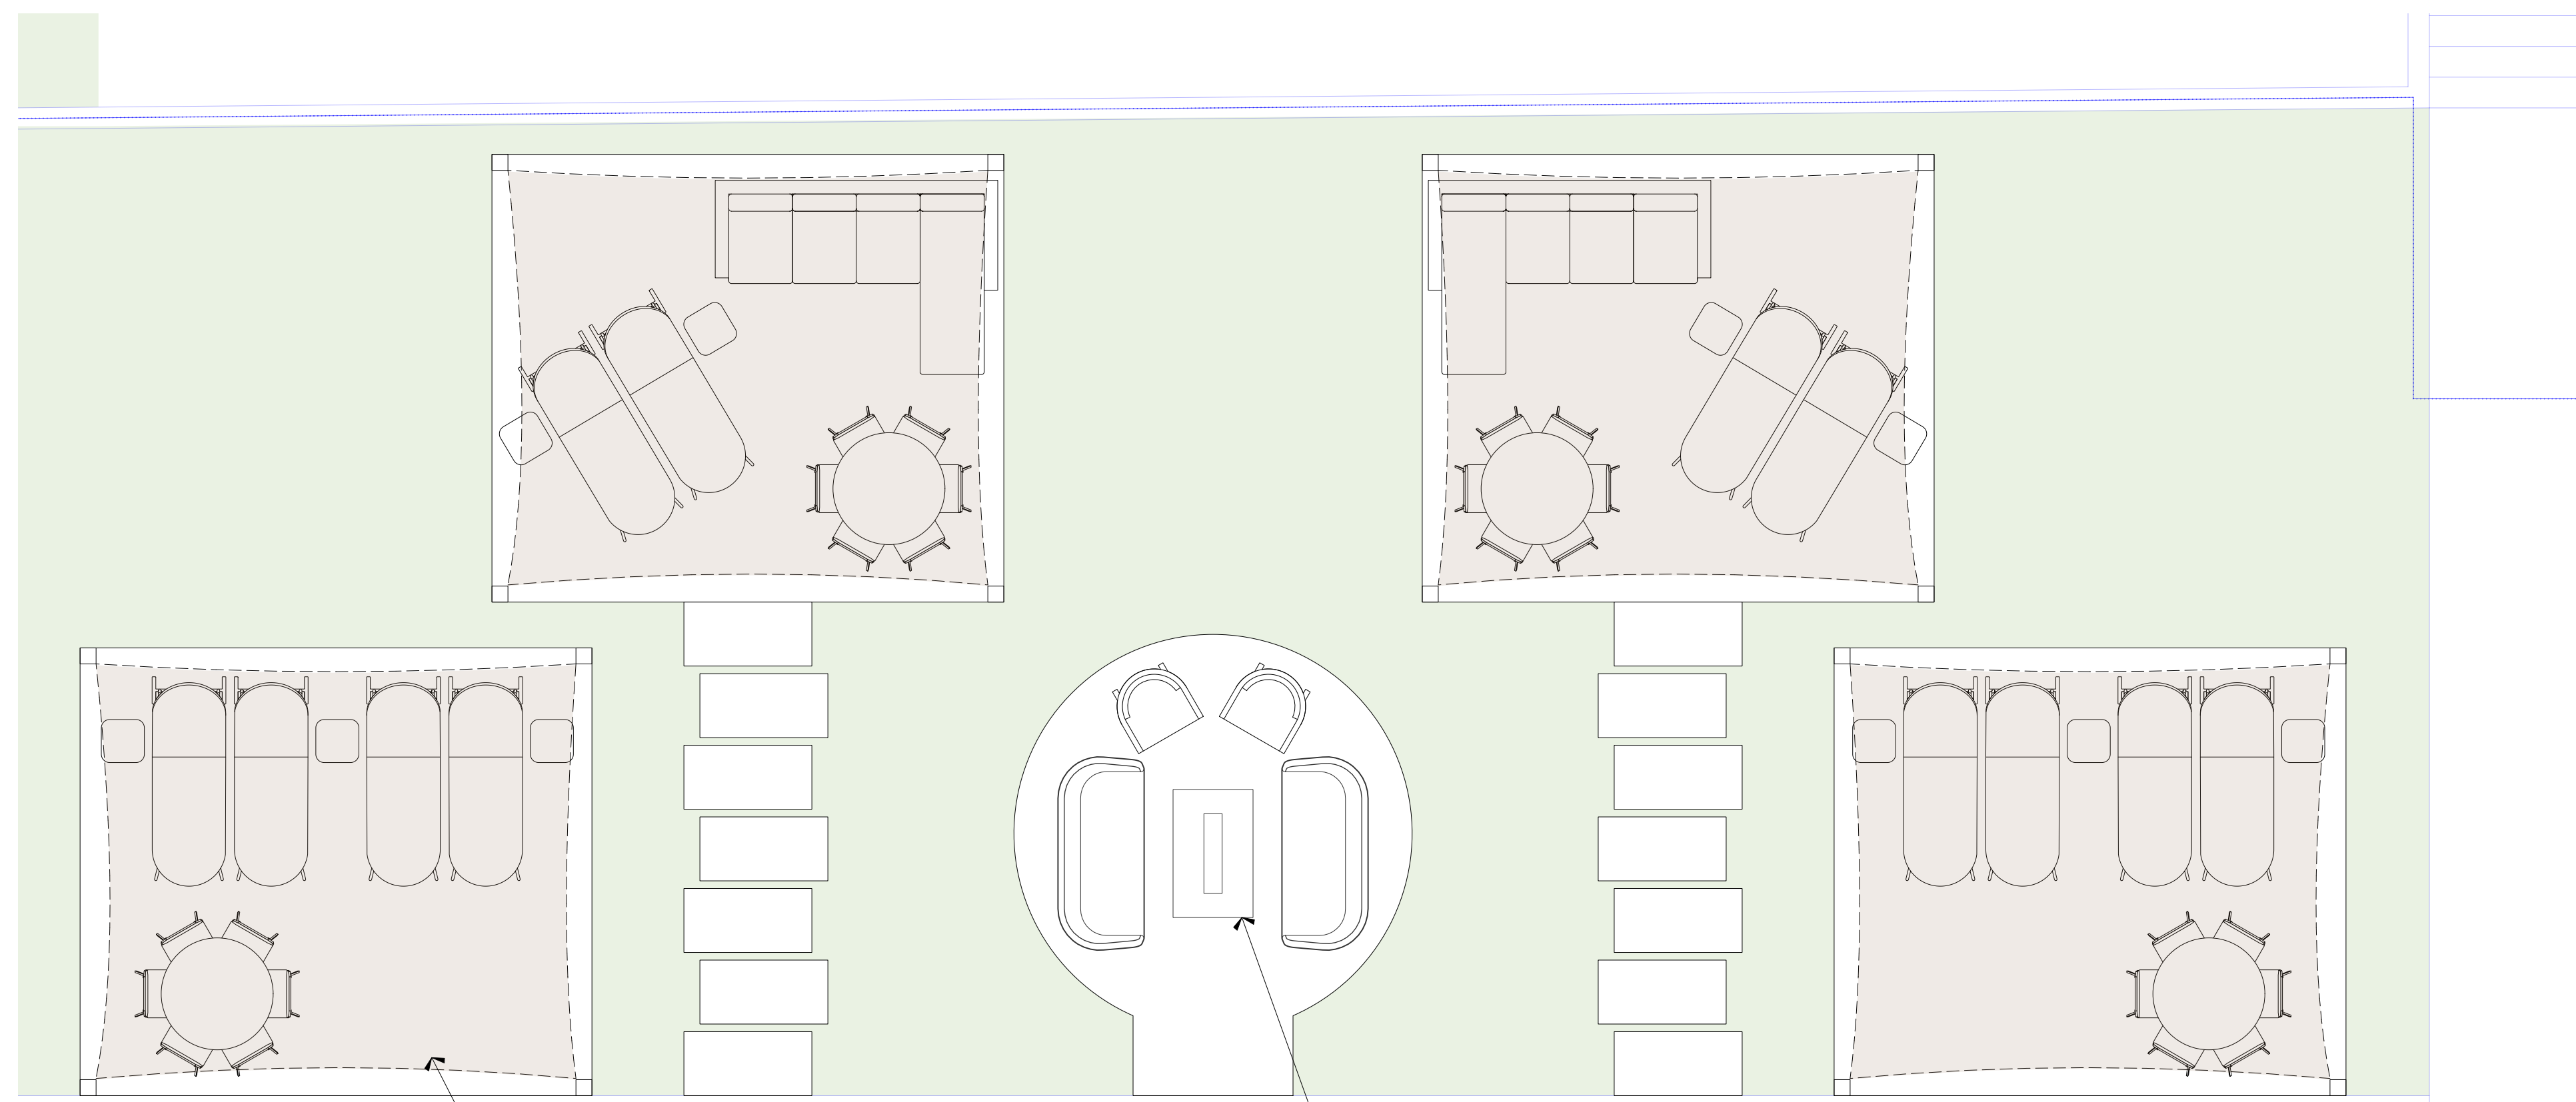

TENSILE FABRIC
SHADE CANOPY

FIREPIT AREA
(CONVERT TO TABLE)

CABANAS AND FIREPIT PADS 3
Scale: 1/4" = 1'-0"
A2.3
NOTE:
FURNITURE SHOWN IS ILLUSTRATIVE
FINAL DECISIONS TO BE MADE Q4 '23

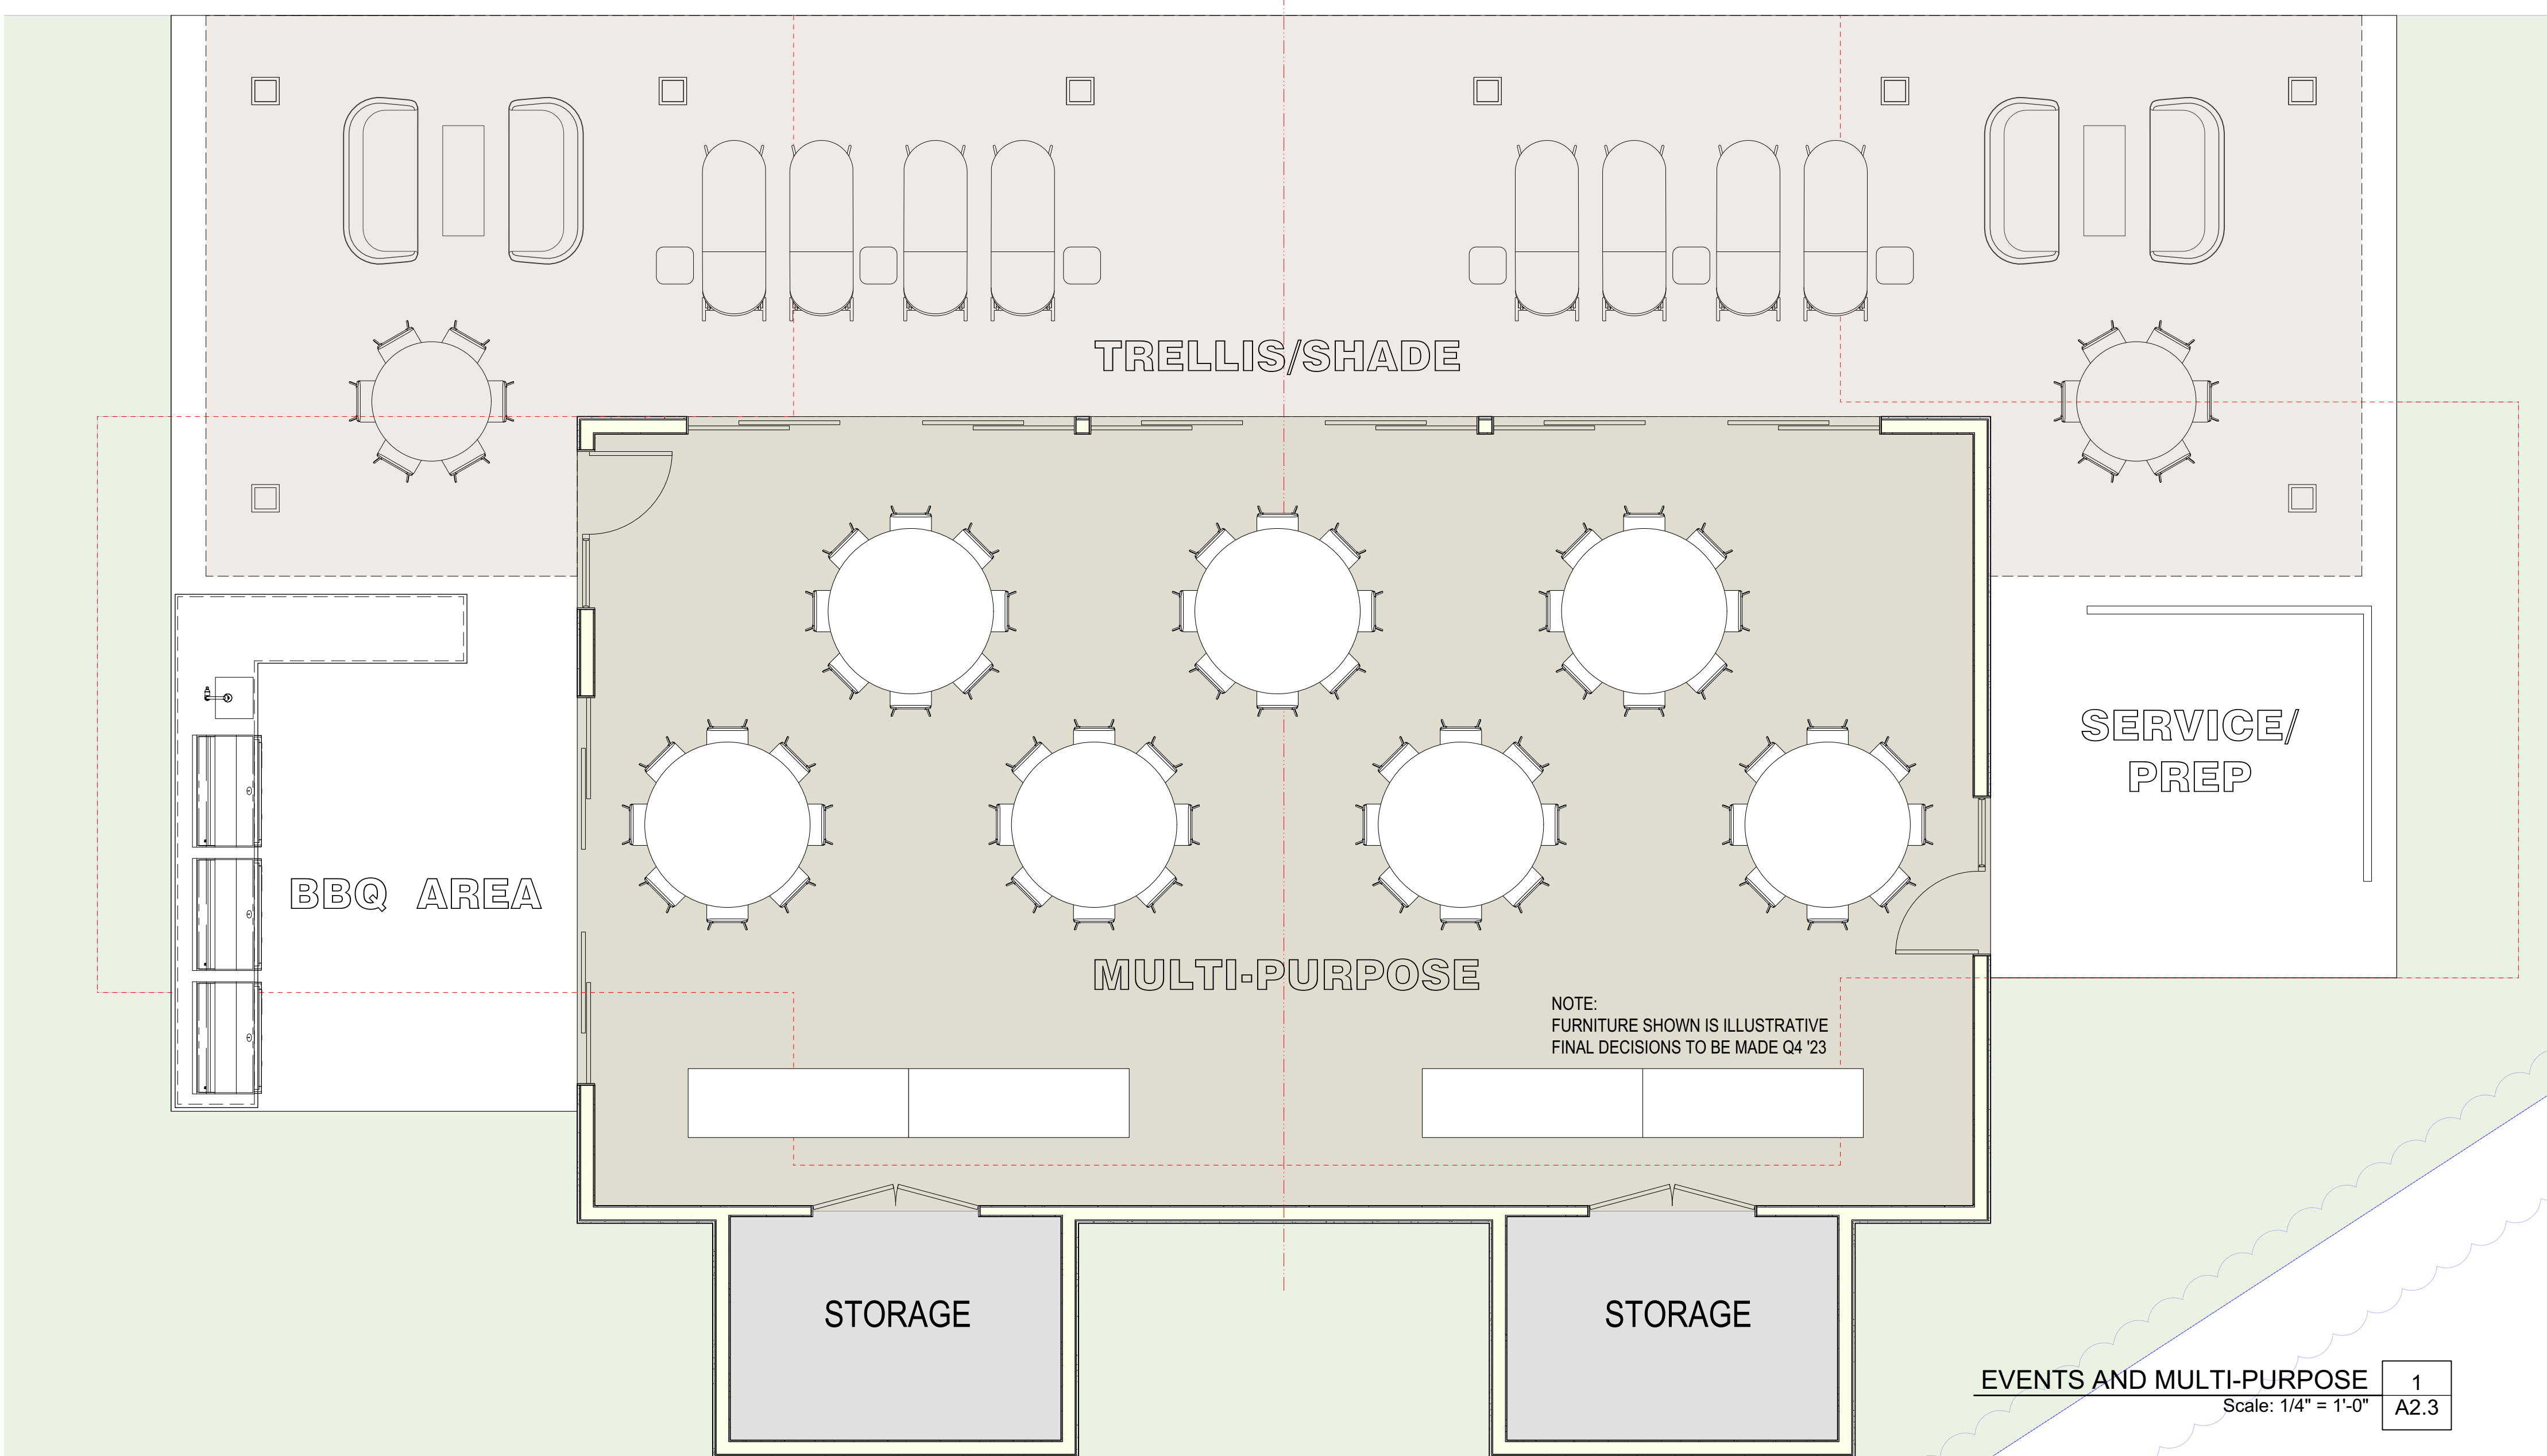

TRELLIS/SHADE

BBQ AREA


MULTI-PURPOSE

SERVICE/
PREP

STORAGE

STORAGE

EVENTS AND MULTI-PURPOSE 1
Scale: 1/4" = 1'-0"
A2.3
NOTE:
FURNITURE SHOWN IS ILLUSTRATIVE
FINAL DECISIONS TO BE MADE Q4 '23

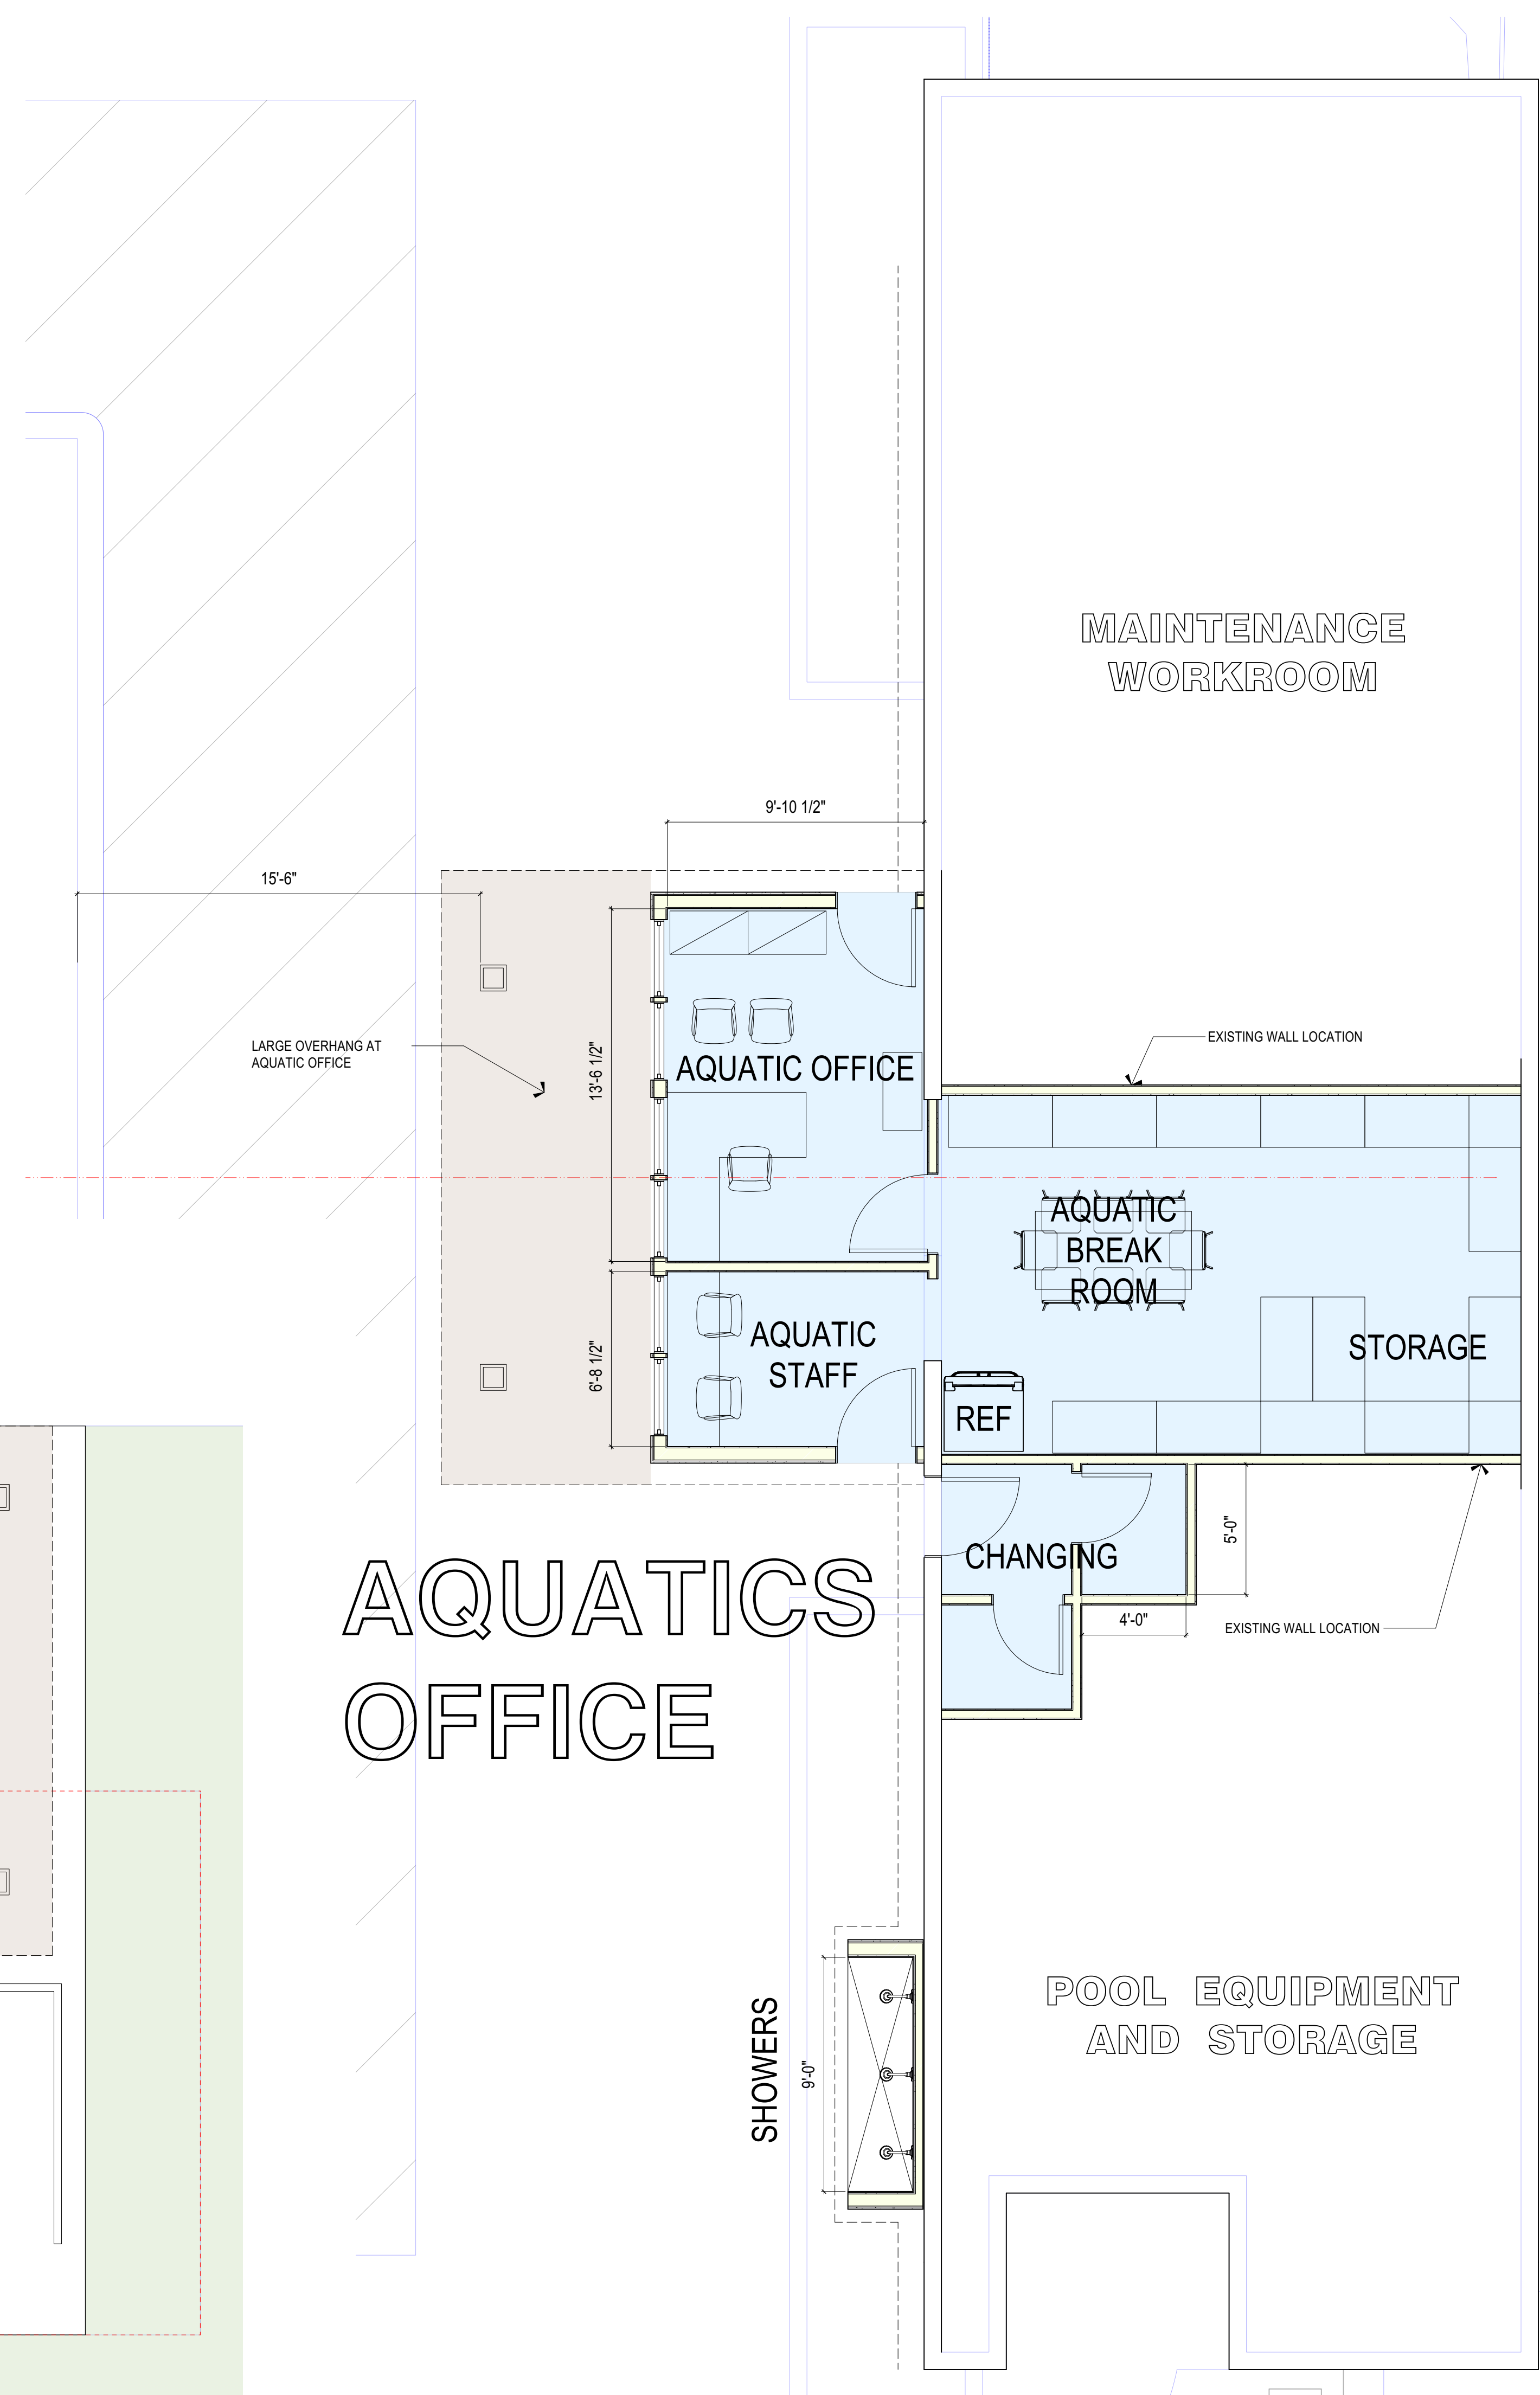

MAINTENANCE
WORKROOM

AQUATIC OFFICE

AQUATIC
BREAK
ROOM

STORAGE

AQUATIC
STAFF

REF

CHANGING

POOL EQUIPMENT
AND STORAGE

SHOWERS

AQUATICS
OFFICE

AQUATICS 2
Scale: 1/4" = 1'-0"
A2.3